


Technical drawing of a wall section showing insulation, studs, and dimensions. The drawing includes the following details:

- Dimensions:**
 - 84 (height of the top section)
 - 1.15 (height of the middle section)
 - 1.88 (height of the bottom section)
 - 75 (height of the base section)
 - 20.76 (width of the middle section)
 - 37 (width of the end section)
 - 30 (width of the end section)
- Labels:**
 - 12/12 (stud spacing)
 - 10/15 (stud spacing)
 - 2x5/15 (stud spacing)
 - 15/15 (stud spacing)
 - 2a. (section marker)
 - padlástér (floor area)
- Materials:**
 - Insulation (hatched area)
 - Studs (vertical lines)
 - Base (hatched area)

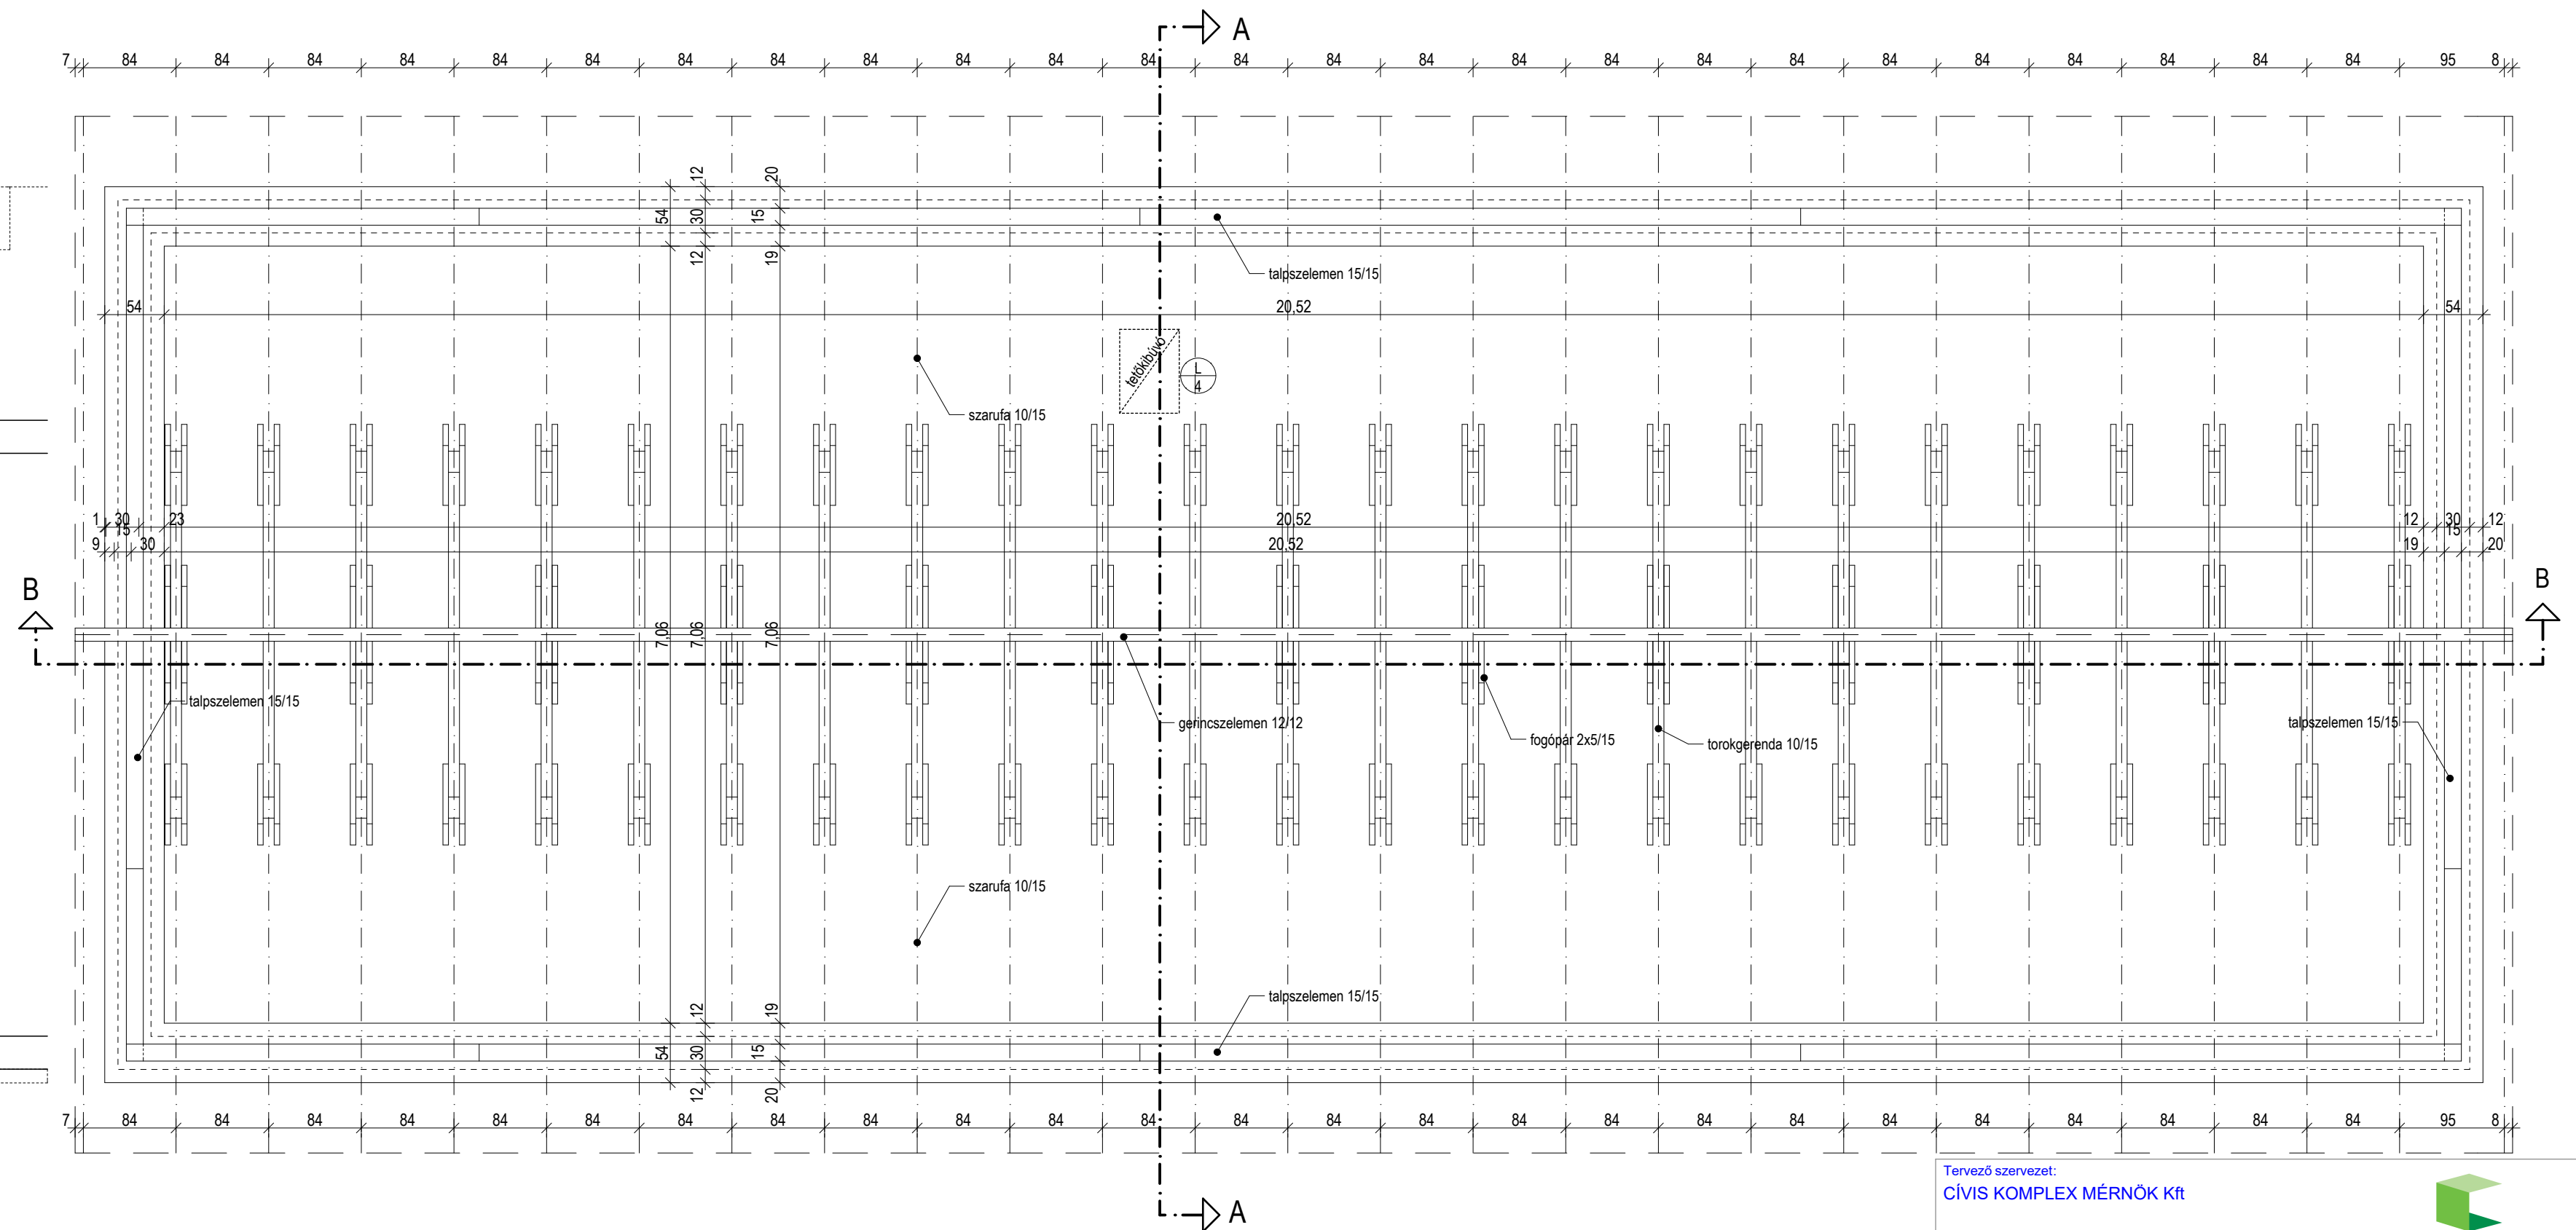

CÍVISKOMPLEX®
MÉRNÖK ÉRT

Felviptszám:	Dátum:
CKM-060-2017	2018.február

Szakág: Építészet	Méretarány: 1:50	Terv fajta: Építész kiviteli terv
-------------------	------------------	-----------------------------------

Építész Tervező: Fodor Dániel E-09-0623	Szerkesztő-Tervező: Madarasi Péter	Tervező:
--	---------------------------------------	----------

A terv a CÍVIS KOMPLEX MÉRNÖK Kft. szellemi tulajdona.